


**NEW FOOTPATH ALONG LIGAR STREET IN CLUNES
(between Bland Street & Clunes-Campbelltown Road)**

Construct a 125 mm thick reinforced concrete footpath in accordance with IDM Standard Drawing SD 205 & 210

Supply & install a tactile crossings in accordance with AS 1428.4

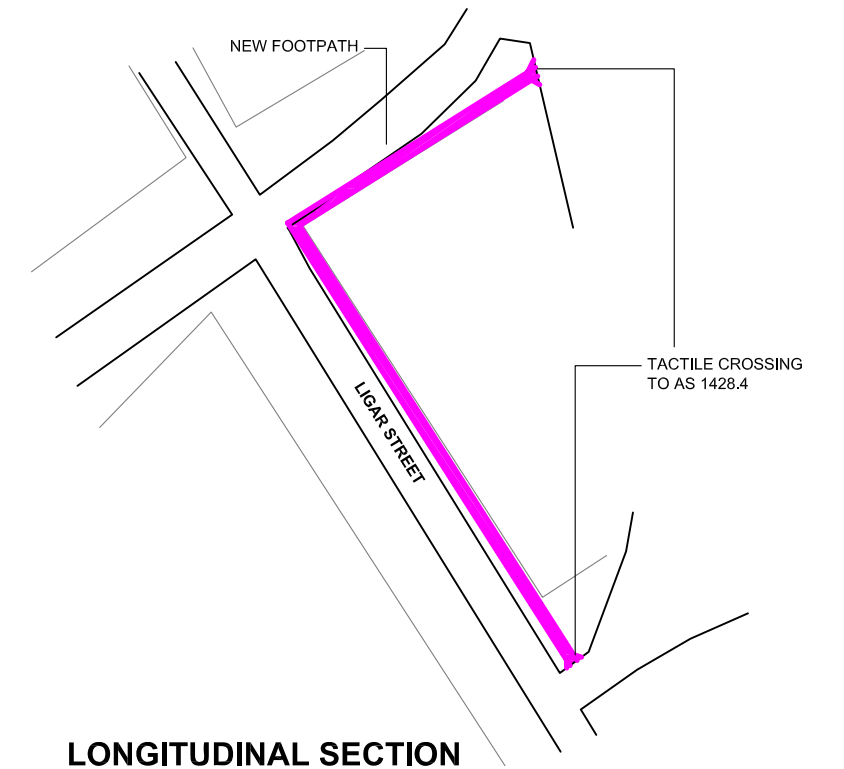

LONGITUDINAL SECTION

NOTES:

DRAWN BY: IS

DATE: 14/07/2017

APPROVED BY:

SCALE: NTS

SHEET SIZE: A3



PROJECT:

**FOOTPATH EXPANSION
PROGRAM 2017/18**

DRAWING TITLE:

**3. NEW FOOTPATH ON LIGAR STREET IN
CLUNES**
LOCALITY MAP, SCOPE & TYPICAL DETAILS

DRAWING NO: 2017/18-003-04

SHEET 1 OF 1

(C) COPYRIGHT HEPBURN SHIRE COUNCIL