


WALKING TRAIL TO GUNYAH DRIVE IN TRENTHAM

Construct a 125 mm thick reinforced concrete footpath in accordance with IDM Standard Drawing SD 205 & 210

Supply & install a tactile crossings in accordance with AS 1428.4

Construct a 100 mm thick compacted thickness gravel path

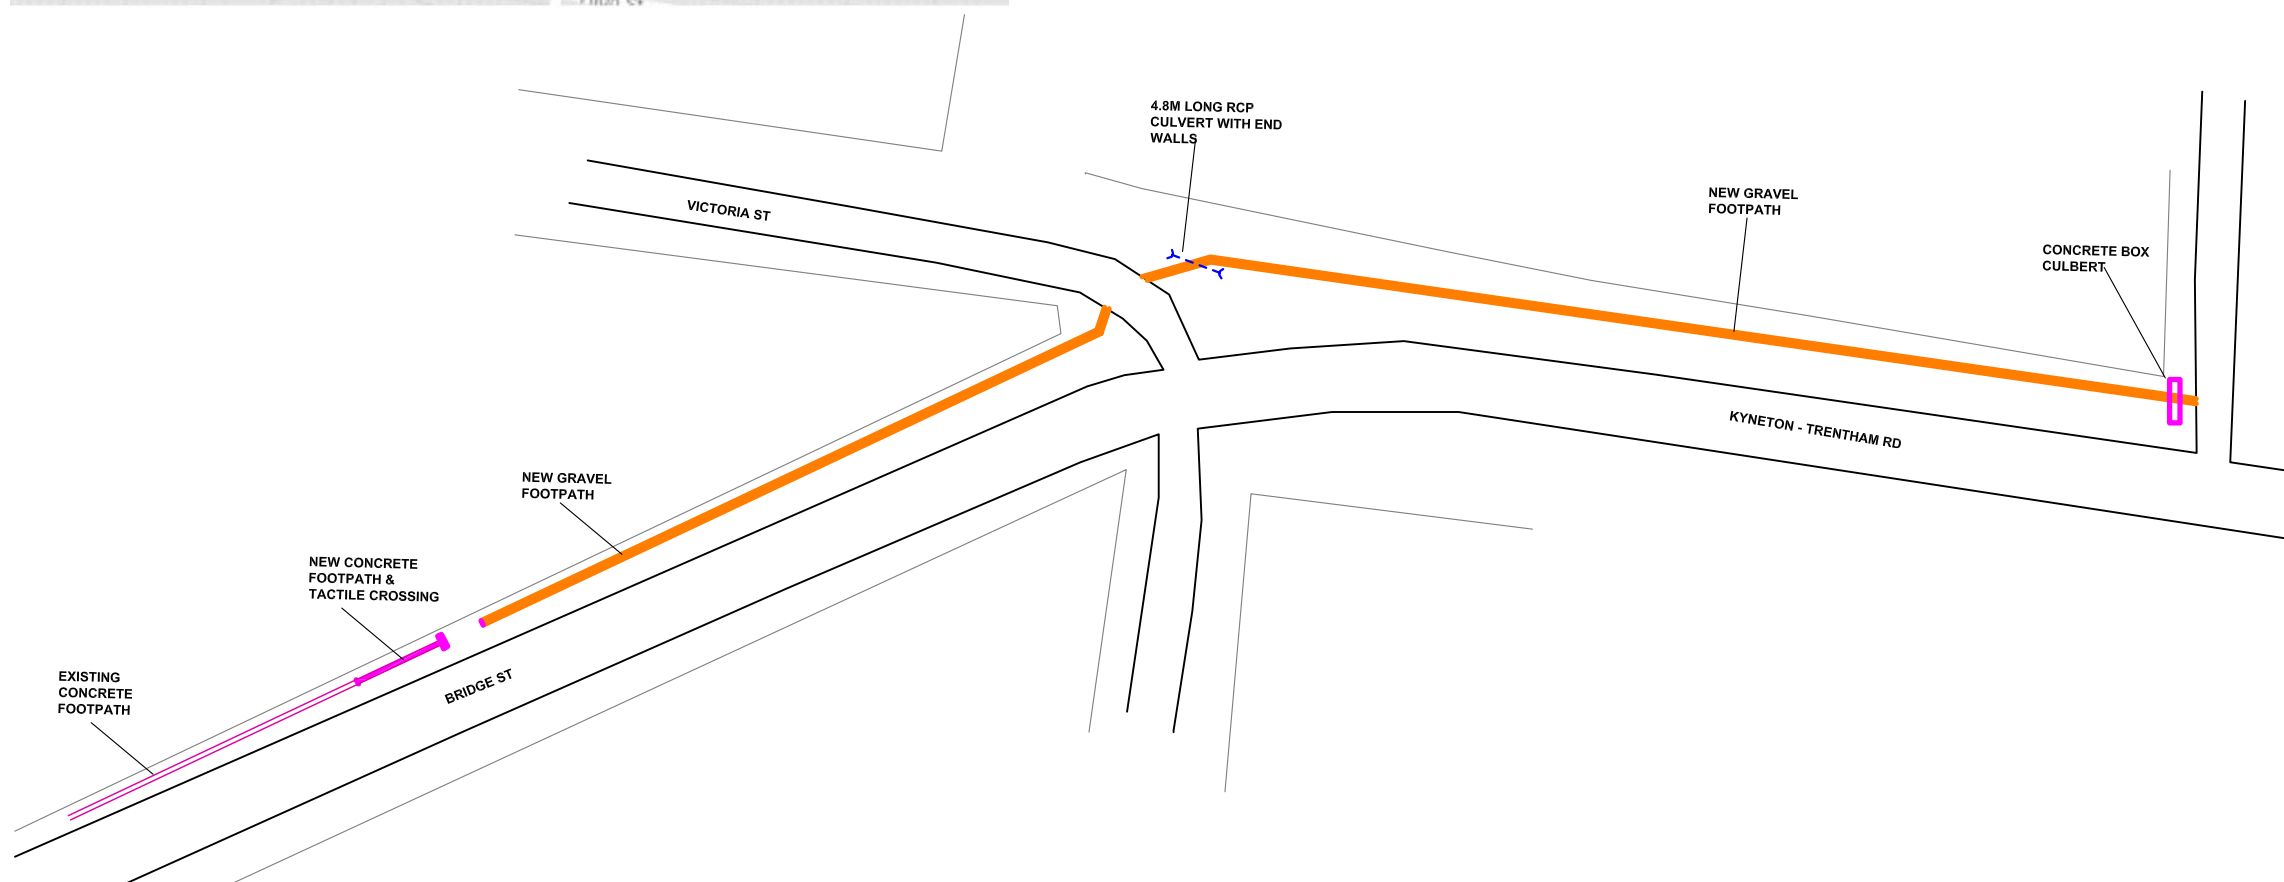

NOTES:

DRAWN BY:	IS
DATE:	14/07/2017
APPROVED BY:	
SCALE:	NTS
SHEET SIZE:	A3



PROJECT:
FOOTPATH EXPANSION PROGRAM 2017/18

DRAWING TITLE:
4. NEW FOOTPATH TO GUNYAH DRIVE IN TRENTHAM
LOCALITY MAP, SCOPE & TYPICAL DETAILS

DRAWING NO: 2017/18-003-05 SHEET 1 OF 1